
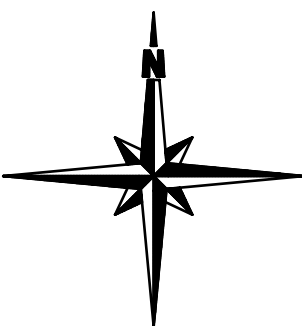


AMPLASAMENT STUDIAT

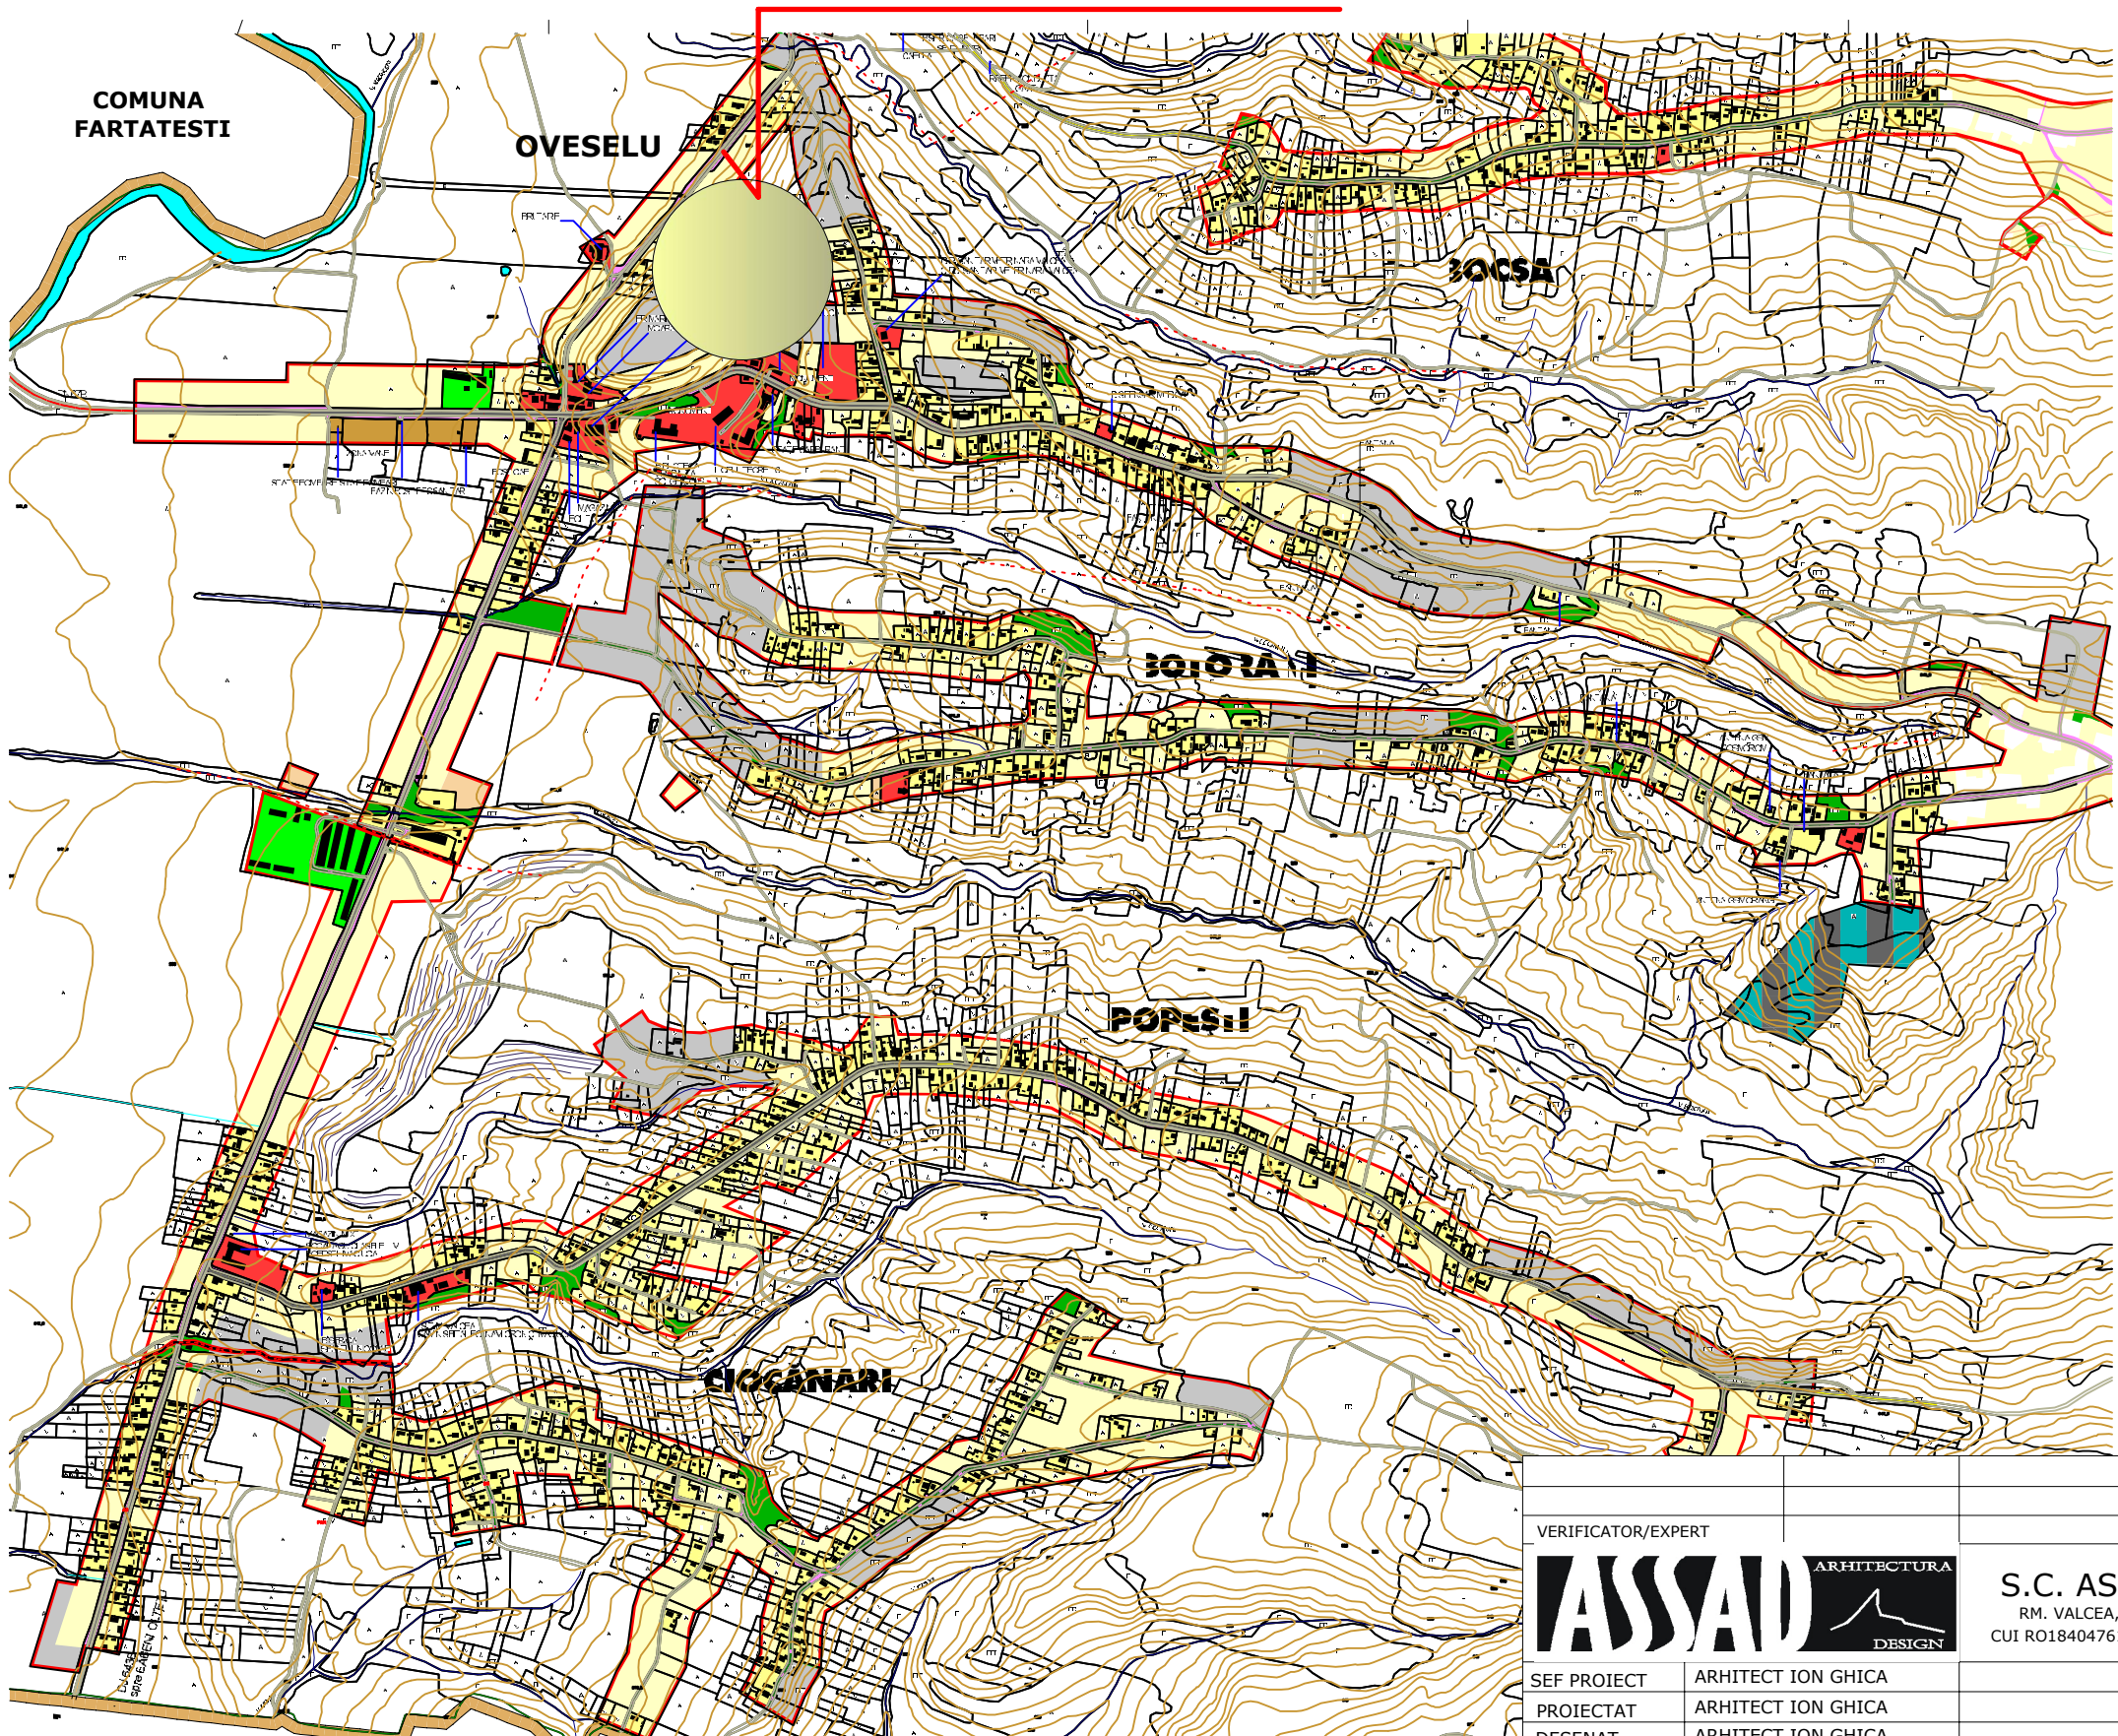

PLAN DE INCADRARE
IN TERITORIU sc. 1:10000

| | | | | | |
|---------------------------------|--------------------|--|----------------|---|---|
| VERIFICATOR/EXPERT | | | | | |
| ASSAD ARHITECTURA DESIGN | | S.C. ASSAD S.R.L. RM. VALCEA, TEL 0722225811 CUI RO18404761, J38/140/21-02-2006 | | BENEFICIAR: S.C. SIMPAROM IMP-EX S.R.L. ADRESA: SAT OVESELU, COMUNA MACIUCA, JUD. VALCEA DENUMIRE PROIECT: INTRODUCERE TEREN IN INTRAVILAN AMPLASAMENT: PCT. OVESELU, SAT OVESELU COM. MACIUCA, JUD. VALCEA | PROIECT NR.: 2012-32 FAZA: STUDIU DE OPORTUNITATE PLANSĂ NR.: A01 |
| SEF PROIECT | ARHITECT ION GHICA | | SCARA: 1:10000 | | |
| PROIECTAT | ARHITECT ION GHICA | | | | |
| DESENAT | ARHITECT ION GHICA | | DATA: 11-2012 | PLAN DE INCADRARE IN TERITORIU | |